



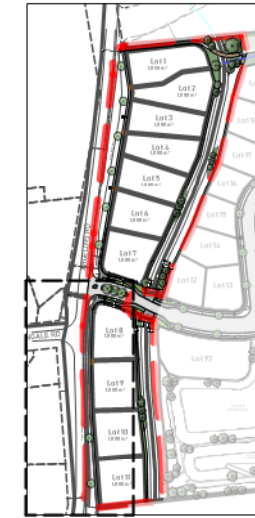

# Planting Plan - Sheet 502

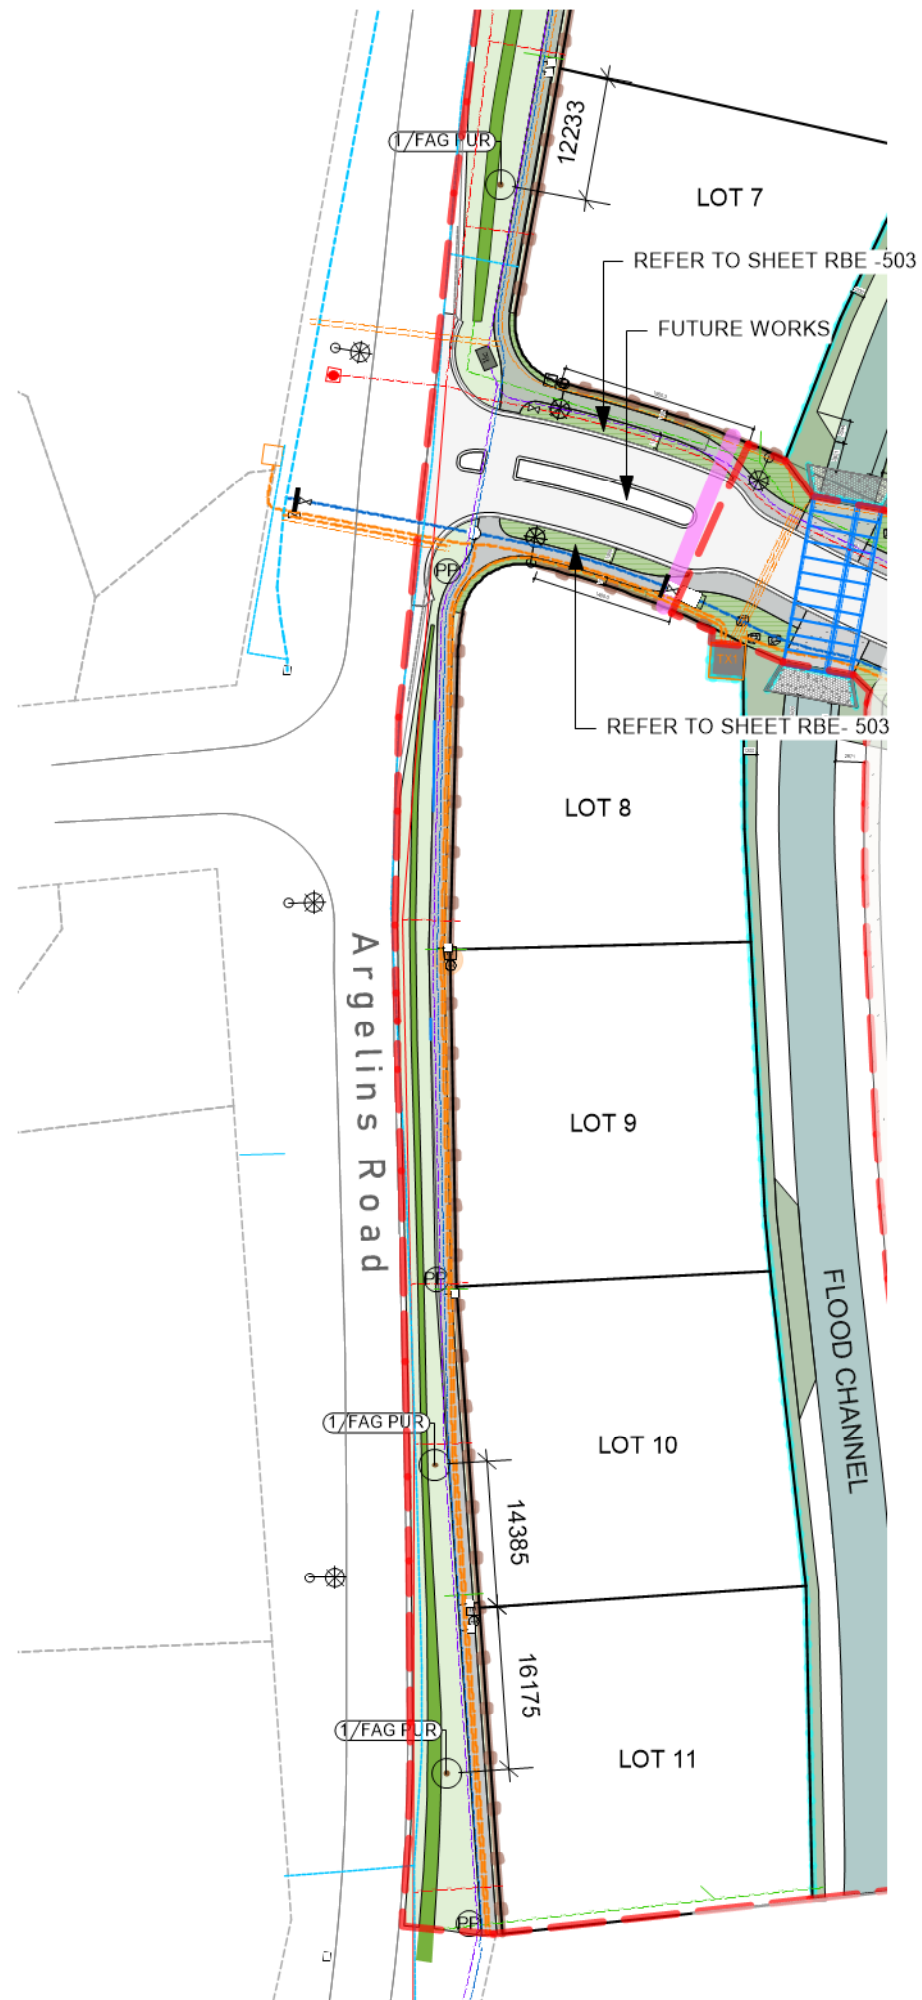

NORTH:

COPYRIGHT: MORGAN + POLLARD LTD  
DO NOT SCALE OFF THE DRAWING  
CONTRACTOR MUST VERIFY ALL DIMENSIONS  
ON SITE BEFORE COMMENCING WORK  
CONTRACTOR TO VERIFY ALL UNDERGROUND  
SERVICES BEFORE COMMENCING WORK

**ORIGINAL PLAN DRAWN IN COLOUR**

SHEET REVISIONS:

A	18/12/2024
B	20/12/2024
C	28/02/2025

- SITE BOUNDARY
- LOT BOUNDARY
- STORMWATER
- WATER
- POWER
- FIBRE

## RED BARN, STAGE 1 - SHEET 502 - PLANT SCHEDULE

TREES					
ID	Qty	Botanical Name	Common Name	Scheduled Size	Remarks
FAG PUR	3	<i>Fagus sylvatica</i> 'Dawyck Purple'	European Beech - Purple	45L	

### GENERAL NOTES:

- Plant set out to be approved by Landscape Architect prior to planting. Plant layout may be adjusted on site to accommodate variations to plans in the finished design contours.
- All trees and planting to conform to Hurunui District Council Code of Practice
- Allow planting setbacks to edge of mature plant is 500mm from footpaths/kerbs
- All gardens finished with cut edge where they are against a grass area.
- Ensure plants are laid out in groups of 3 or 5.
- Grassed areas shall consist of screened topsoil lightly compacted and raked to a minimum depth of 75mm.
- 3000mm wide by 900mm deep rootbarrier to be installed centrally to trees as required

**HURUNUI DISTRICT COUNCIL  
ENGINEERING APPROVAL  
18 Mar 2025  
Approved by: Hayden Kent**

**morgan+pollard**  
Landscape Architecture  
Morgan + Pollard - Landscape Architecture  
308 Trenbri Road, RD6 Christchurch 7676  
P: 03 349 8229  
www.morgan-pollard.co.nz

CLIENT:  
**DANNE MORA HOLDINGS**

PROJECT:  
**RED BARN ESTATE**

DWG TITLE:  
**Planting Plan - Sheet 502**

<small>DESIGNED BY:</small> M+P	<small>SCALE:</small> N/A	<small>DATE:</small> @A1
<small>DRAWN BY:</small> M+P	<small>SCALE:</small> N/A	<small>DATE:</small> @A3
<small>REVIEWED BY:</small> CS	<small>REV:</small> C	<small>ISSUE DATE:</small> 14/03/2025
<small>JOB NO:</small> 1916	<small>DWG NO:</small> RBE-502	<small>ISSUE NO:</small> 5
<small>ISSUED FOR:</small>	<b>APPROVAL</b>	